

Site Plans

Issued for: **Local Approval**

Date Issued: August 25, 2010

Latest Issue: August 25, 2010

Sheet Index

Number	Drawing Title	Latest Issue
C-1	Legend and General Notes	8/25/2010
C-2	Layout and Materials Plan	8/25/2010
C-3	Grading, Drainage, and Erosion Control Plan	8/25/2010
C-4	Utility Plan	8/25/2010
C-5	Site Detail 1	8/25/2010
C-6	Site Detail 2	8/25/2010
C-7	Sight Distance Plan	8/25/2010
L-1	Planting Plan and Details	8/25/2010

Reference Drawings

Number	Drawing Title	Latest Issue
HW-507_10	CTDOT Details - Manhole - Frame & Cover	9/11/2010
HW-811_01	CTDOT Details - Curbing	5/21/2010
HW-921_01	CTDOT Details - Driveway Ramps and Sidewalks	5/21/2010
HW-949_02	CTDOT Details - Planting Details For Shrubs	9/11/2010
SV-1	Property Line & Topographic Survey	2/16/2010
SL-1	Fuel Facility Photometrics Plan	8/8/2010
A-1	Gas Station Signage Elevations	8/26/2010

ALL WORK IN CONNECTION WITH SUCH SITE PLAN SHALL BE STARTED WITHIN ONE (1) YEAR AND MUST BE COMPLETED WITHIN TWO (2) YEARS AFTER THE APPROVAL OF THE SITE PLAN. THE CERTIFICATE OF APPROVAL OF SUCH SITE PLAN SHALL STATE THE DATE ON WHICH SUCH FIVE (5) YEAR PERIOD BEGINS. APPROVAL OF SUCH SITE PLAN SHALL BE SUBJECT TO THE APPROVAL OF SUCH SITE PLAN.

APPROVED BY THE COLCHESTER
ZONING AND PLANNING COMMISSION

DATE: _____

Proposed Fuel Facility

332 South Main Street
Colchester, Connecticut

Property Owners

Owner:


Drake Petroleum Company, Inc
27 Warren Way
Providence, Rhode Island 02905
Phone: 978-998-3900 • Fax: 978-998-3950

Applicant:

Gas Development, LLC
140 Boxwood Lane
Bridgewater, Massachusetts 02324
Phone: 617-877-3411

Assessor's Map: 13

Lot: 10

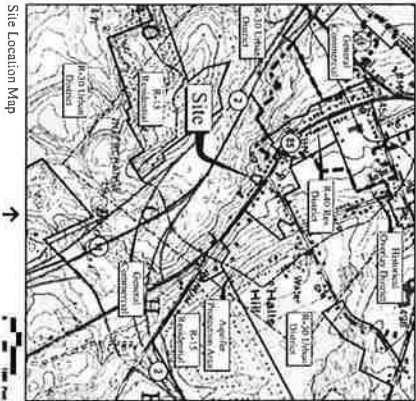

Site Location Map

Civil Engineer/ Survey/ Environmental/Landscape:

Vanasse Hangen Brustlin, Inc.
101 Walnut Street
Watertown, Massachusetts 02471
Phone: 617-924-1770 Fax: 617-924-3286

Electrical Consultant:

Engineering Advantage, Inc.
2 Park Street
Boston, Massachusetts 02122
Phone: 617-288-3969 Fax: 617-925-8922

Sign Consultant:
Agicus Sign Company, Inc.
723 Washington Street
Seymour, MA 01065

Phone: 413-752-5111 Fax: 413-787-2169




Vanasse Hangen Brustlin, Inc.

Transportation
Land Development
Environmental Services
101 Walnut Street, P.O. Box 9151
Watertown, Massachusetts 02471
617-924-1770 • FAX 617-924-3286



[illegible]

MANOCOSTA, MA 01904

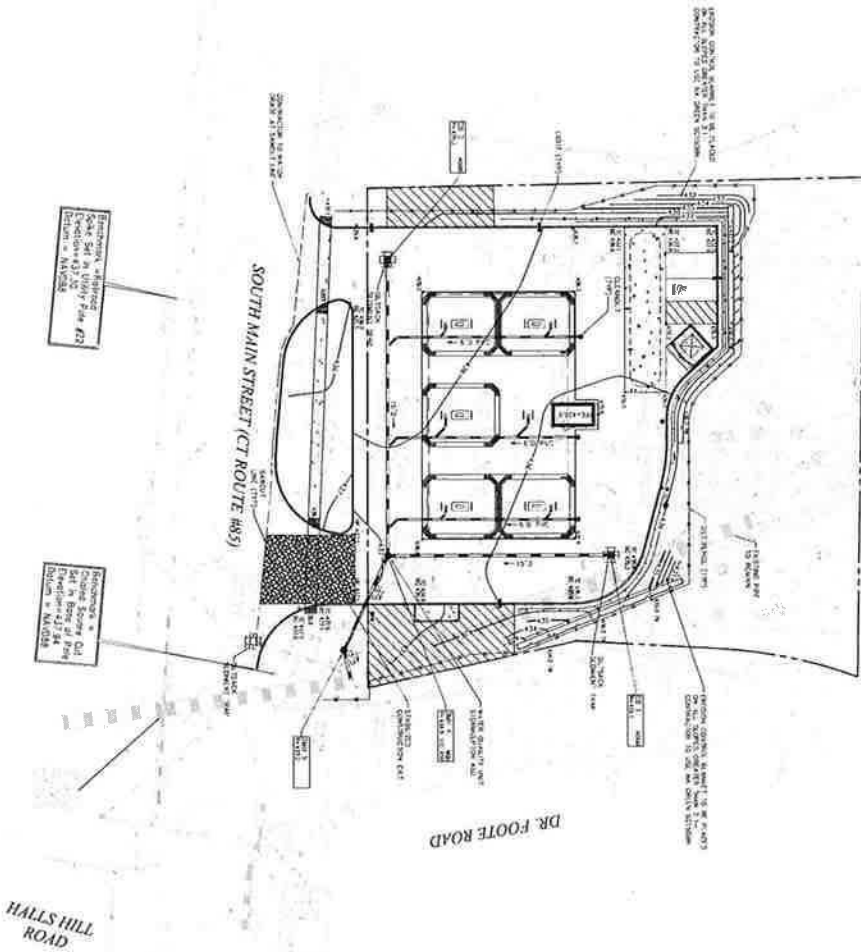



HALLS HILL ROAD

DR. FOOTE ROAD

SOUTH MAIN STREET (CT ROUTE 485)







Grading, Drainage, and
Erosion Control Plan

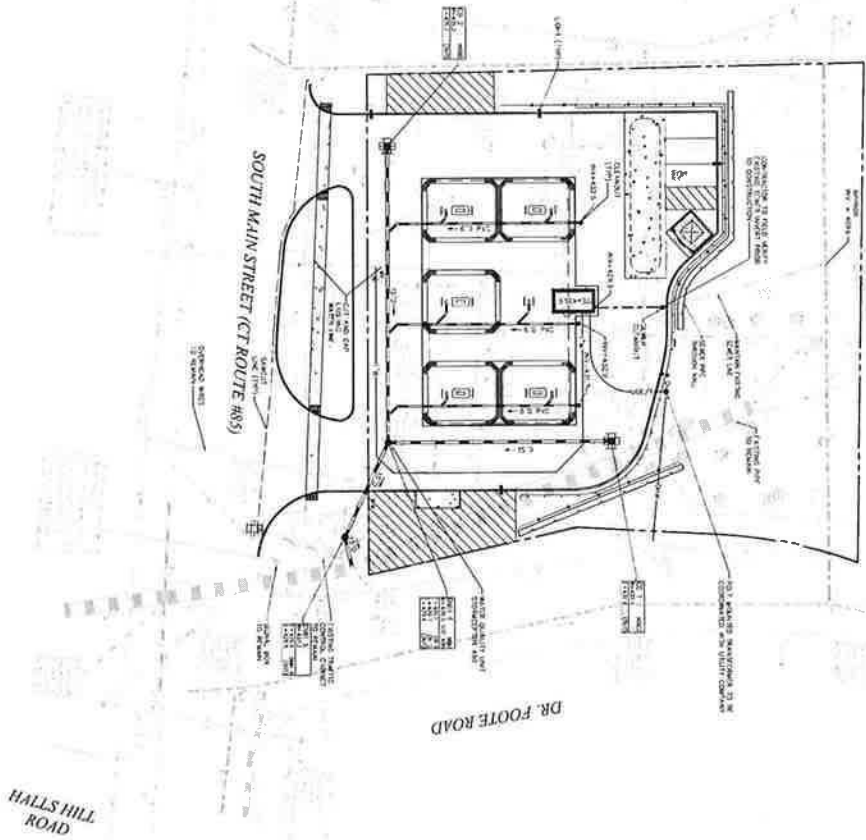







Utility Plan

C-4

11/15/10

11/15/10

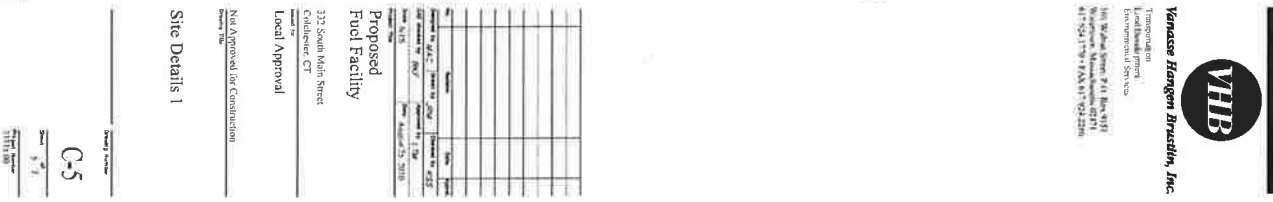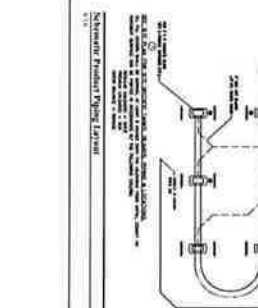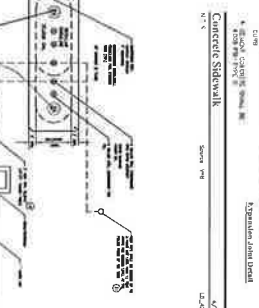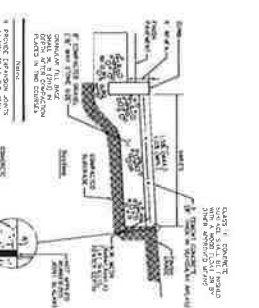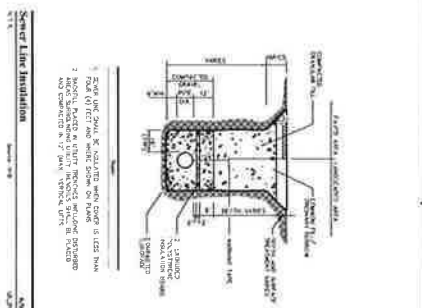

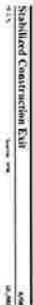


Not Approved for Construction

11177-200



1111100

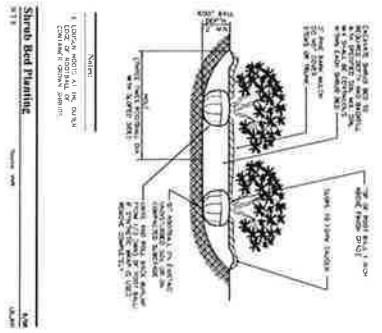





**Proposed
Fuel Facility**
332 South Main Street
Colchester, CT





Local Approval
Not Approved for Construction

**Planting Plan
and Details**

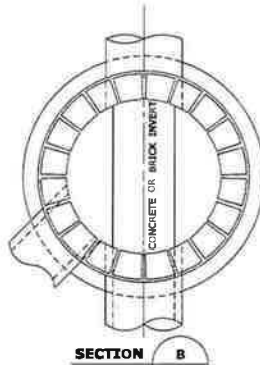
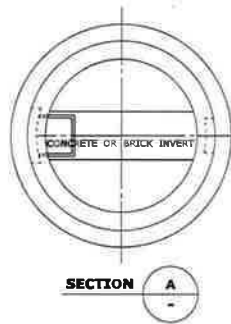


GENERAL NOTES:

- CHANNELS MAY BE SHAPED IN CONCRETE BASE OF MANHOLE OR FORMED USING BRICK OR MASONRY.
- A FRAME DIAMETER OF 3'-3" (991) WITH 4" (102) FLANGE MUST BE USED WHEN THE TOP DIAMETER OF THE PRECAST CONE IS LESS THAN 3'-6" (1067). ALL OTHER FRAME DIMENSIONS SHALL REMAIN THE SAME.
- FRAME AND COVER: CAST IRON STEEL
APPROX. COVER WEIGHT 184LB.(83kg) 134LB.(61kg)
APPROX. FRAME WEIGHT 312LB.(142kg) 227LB.(103kg)
- ALL DIMENSIONS SUBJECT TO MANUFACTURING TOLERANCES.

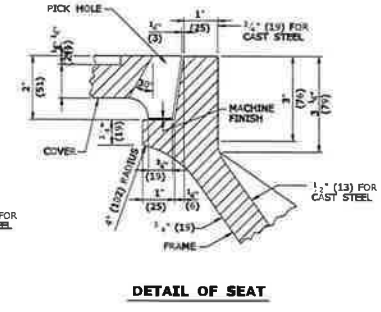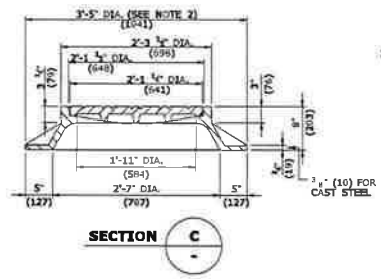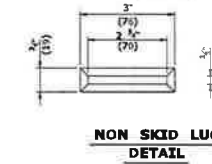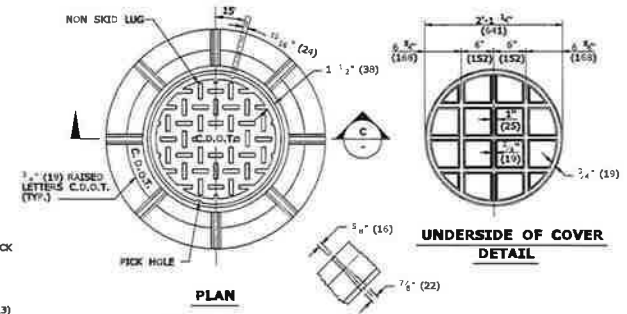

FRAME AND COVER DETAILS

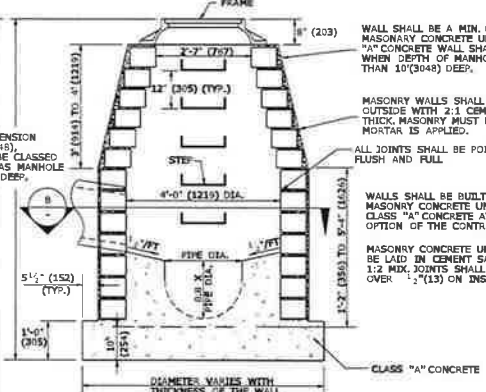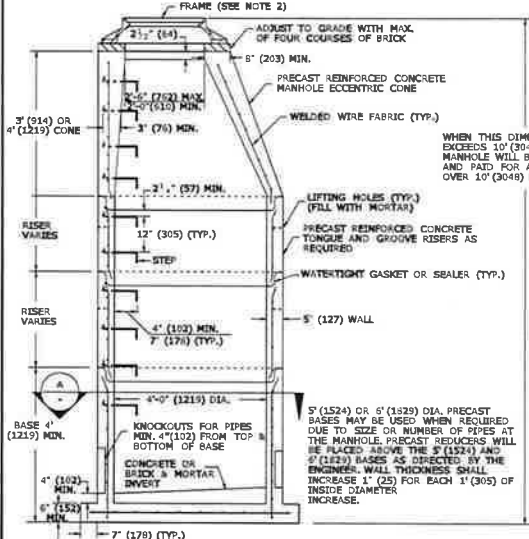

ELEVATION

MANHOLE
MASONRY CONCRETE UNIT
OR CLASS "A" CONCRETE


ELEVATION

MANHOLE


REINFORCED PRECAST CONCRETE UNIT

ALL METRIC DIMENSIONS ARE IN MILLIMETERS (mm) UNLESS OTHERWISE NOTED

THE INFORMATION CONTAINED HEREIN IS THE PROPERTY OF THE STATE OF CONNECTICUT. IT IS TO BE USED FOR THE PURPOSES FOR WHICH IT WAS PREPARED AND IS NOT TO BE REPRODUCED OR TRANSMITTED IN ANY FORM OR BY ANY MEANS, ELECTRONIC OR MECHANICAL, INCLUDING PHOTOCOPYING, RECORDING, OR BY ANY INFORMATION STORAGE AND RETRIEVAL SYSTEM, WITHOUT PERMISSION IN WRITING FROM THE STATE OF CONNECTICUT.	NOT TO SCALE	STATE OF CONNECTICUT DEPARTMENT OF TRANSPORTATION	DESIGNED BY: Timothy M. Wilson 2009.09.16 11:17:43 -04'00' APPROVED BY: James H. Norman 2009.09.18 14:23:21 -04'00'	CTDOT STANDARD SHEET OFFICE OF ENGINEERING	MANHOLE - FRAME & COVER	HW-507_10
--	---------------------	--	--	--	---	-------------------------

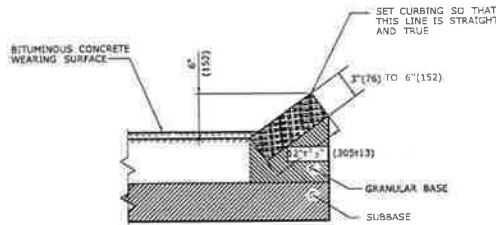


TYPICAL SECTION SHOWING SLOPE CURBING SET ADJACENT TO BITUMINOUS CONCRETE SURFACES

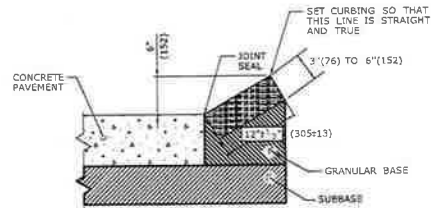

TYPICAL SECTION SHOWING SLOPE CURBING SET ADJACENT TO CONCRETE SURFACES

NOTE:


1. ALL CONSTRUCTION DIMENSIONS ARE NOMINAL.

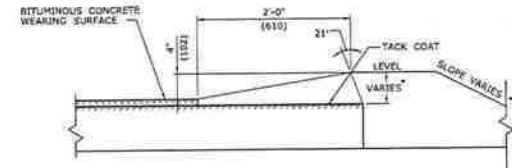


* THIS DIMENSION VARIES WITH THE THICKNESS OF THE TOP COURSE AND SLOPE OF SHOULDER.
** SEE TYPICAL SECTIONS FOR PROJECT. IN FILL AREAS 2'(610) LEVEL BEHIND THE CURB IS REQUIRED.

GRANITE SLOPE CURBING

1/2"(13) MORTAR JOINT REQUIRED

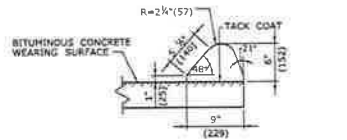


6"(150) BITUMINOUS CONCRETE LIP CURBING

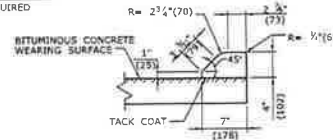


4"(100) BITUMINOUS CONCRETE PARK CURBING

BITUMINOUS CONCRETE BERM

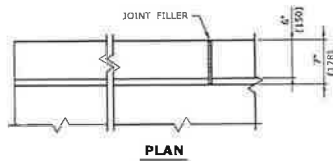


PLAN

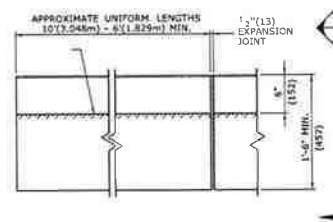


ELEVATION

6" (150) CONCRETE CURBING

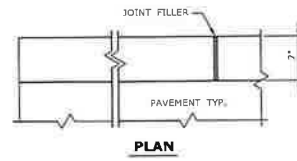


PLAN

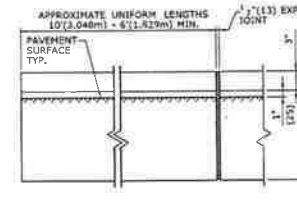


ELEVATION

4"(100) CONCRETE PARK CURBING

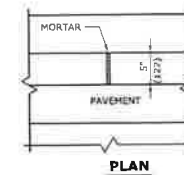


PLAN

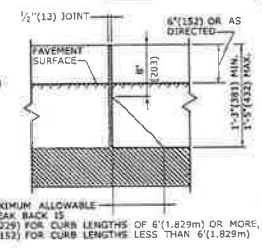

ELEVATION

STONE CURBING

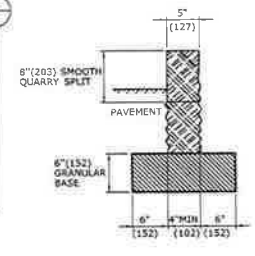

SECTION C

ALL METRIC DIMENSIONS ARE IN MILLIMETERS (mm) UNLESS OTHERWISE NOTED

NOT TO SCALE	STATE OF CONNECTICUT DEPARTMENT OF TRANSPORTATION	APPROVED BY: James H. Norman	CTDOT STANDARD SHEET OFFICE OF ENGINEERING	CURBING HW-811_01	DATE: 2010.05.28 TO 2010.06.01
---	--	---------------------	--	---	---	------------------------------	---------------------------------------

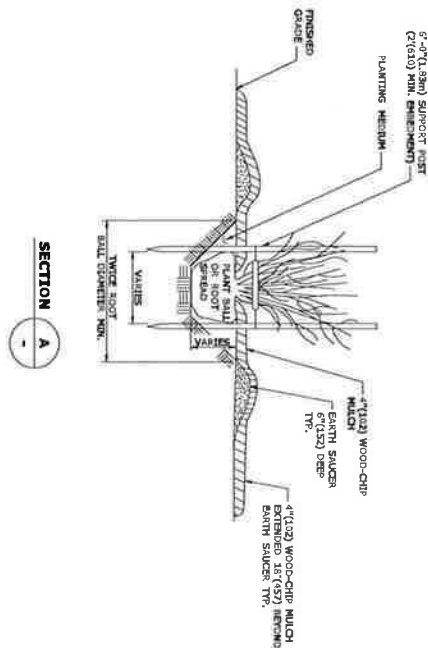


TABLE FOR SHRUBS

EXAMPLES OF MINIMUM CONTAINER SIZES FOR NURSERY GROWN PLANTS			

* THE CULTURE IS MEASURED 4" (10.2) ABOVE GROUND LEVEL.

† ONLY DECIDUOUS SHRUBS ARE INCLUDED IN THIS TABLE. EVERGREEN SHRUBS ARE MEASURED BY HEIGHT BUT CONTAINER SIZE DEPENDS ON BOTH SIZE AND SPECIES. 1 TO 2 SIZES LARGER THAN DECIDUOUS PLANTS.


GENERAL NOTES:

1. THE PLANTING PIT SIZE SHALL BE TWICE THE DIAMETER OF THE ROOT BALL IN WIDTH AND 47(5) LESS THAN THE HEIGHT OF THE ROOT BALL.
2. ALL EXISTING PACKAGING MATERIAL APPLIED TO PLANTS SHALL BE REMOVED AFTER THE PLANTS IS LOCATED IN THE PLANTING PIT. THE PLANT SHALL BE COVERED WITH GEOTEXTILES FROM THE TOP ZONES (17) OF THE ROOT BALL.
4. TREE TRUNK WRAPPING MATERIAL SHALL BE USED AS DIRECTED BY THE ENGINEER.
5. PLANTING PITS FOR INDIVIDUAL SHRUBS OR SHRUBS SHALL BE TWICE TIMES THE DIAMETER OF THE ROOT BALL IN WIDTH.





PLAN

**STAKING FOR MULTI-STEMMED DECIDUOUS TREES
FROM 5'(1.5m) TO 10'(3.0m) HIGH**

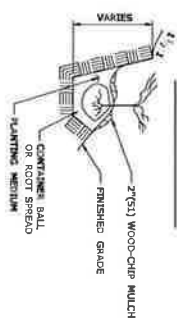

PLANTING FOR SHRUBS IN INDIVIDUAL PITS ON SLOPES

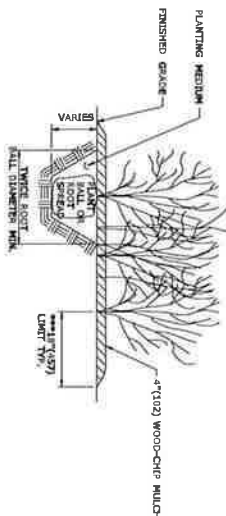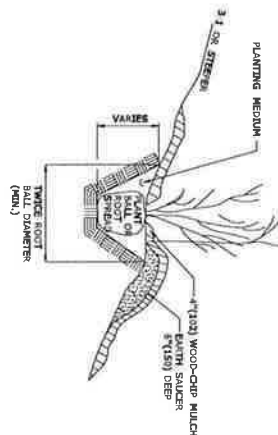

PLANTING FOR SHRUBS IN BEDS

*** UNLESS OTHERWISE DIRECTED, WOOD-CHIP MULCH SHALL BE PLACED TO A LIMIT OF 11"(57) BEYOND THE CENTER OF THE OUTERMOST SHAFTS IN SHAFTS BED.

1 2 
--

1
 2
[illegible][illegible][illegible]

Vanasse Hangen Brustlin, Inc.
Transportation
Land Development
Environmental Services
34 Trade Place
Middlebury, Connecticut 06043
Tel: 802.239.0100 • FAX: 802.239.1879



Property Line & Topographic Survey

#332 South Main Street
Colchester, Connecticut 06415

Proposed Fuel Facility

SV-1







Vanasse Hangen Brustlin, Inc.

Transportation
Land Development
Environmental Science

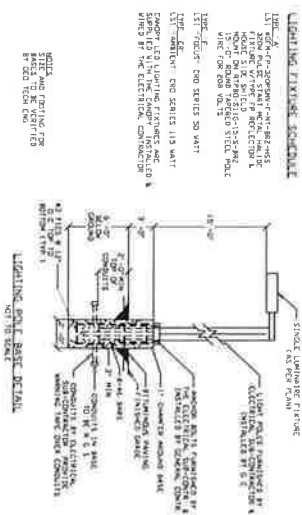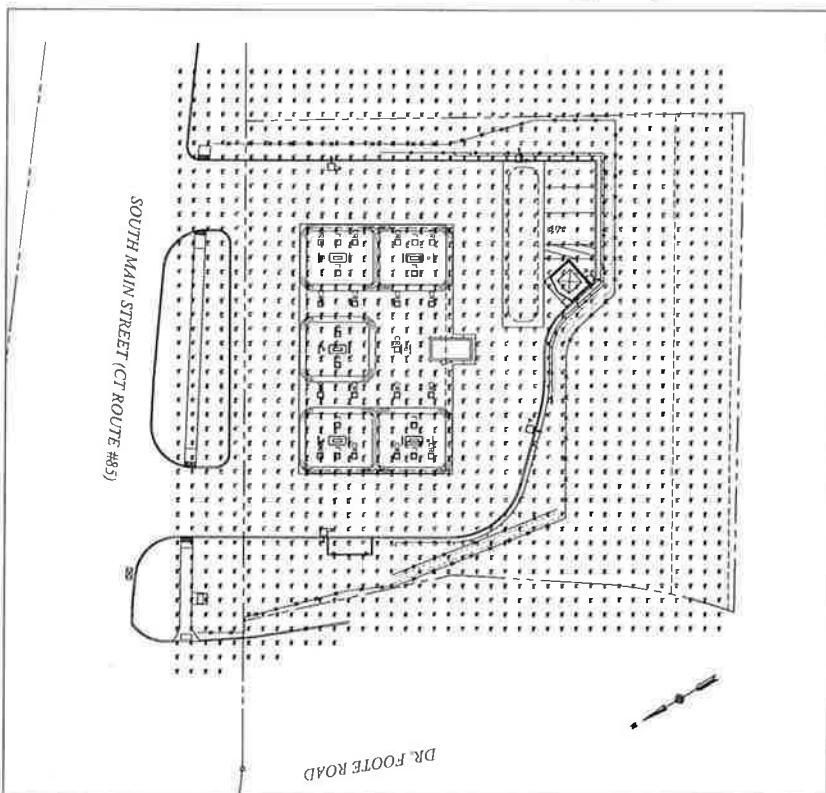[illegible][illegible][illegible]Proposed
Fuel Facility




Local Permitting

Not Approved for Construction
Drawing Title
**Fuel Facility
Photometric Plan**

SL-1

Author:

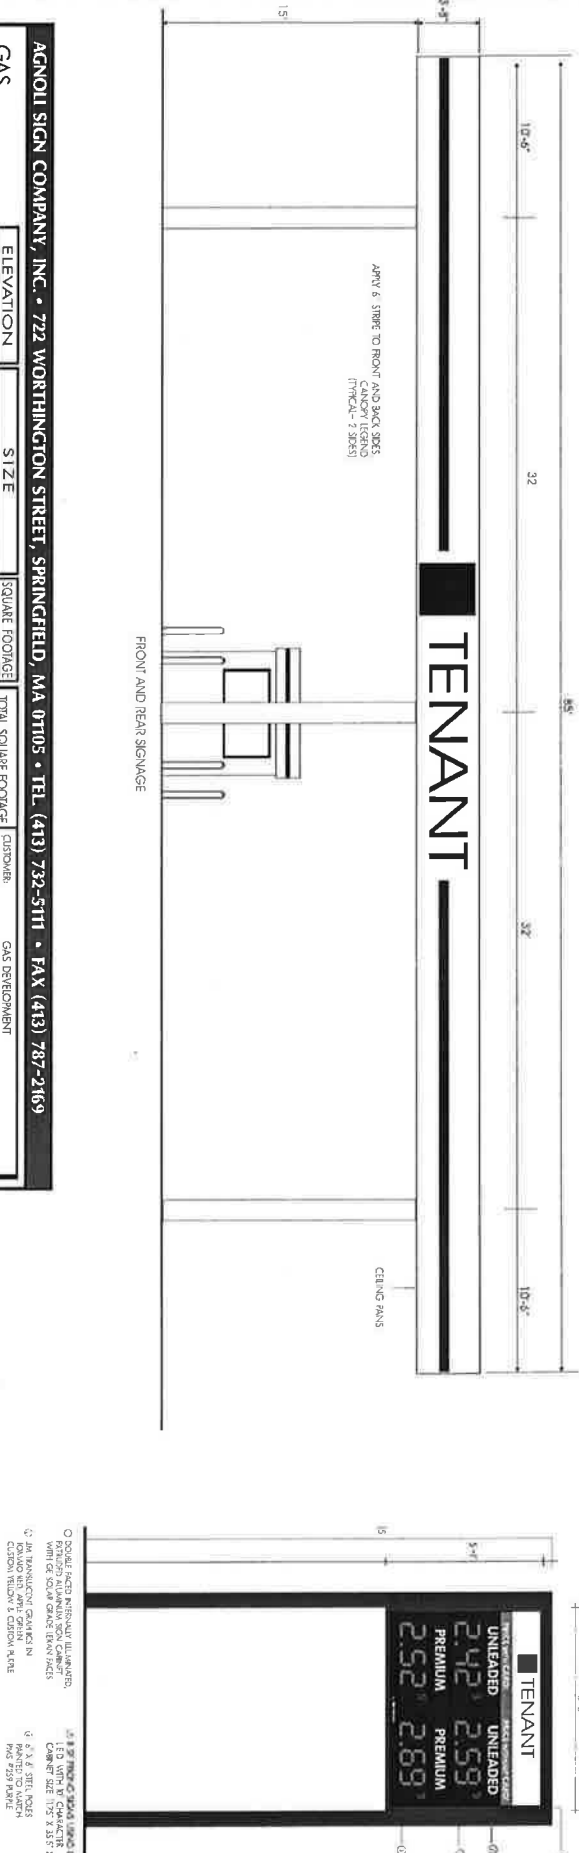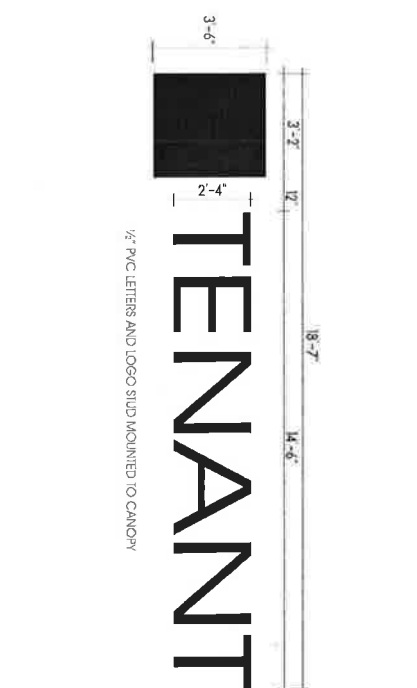

AGNOLL SIGN COMPANY, INC. • 722 WORTHINGTON STREET, SPRINGFIELD, MA 01105 • TEL. (413) 733-5111 • FAX (413) 787-2169									
GAS DEVELOPMENT		ELEVATION		SIZE		SQUARE FOOTAGE		TOTAL SQUARE FOOTAGE OF ALL SIGNAGE: 121.86 SQ. FT.	
FRONT		FRONT		LETTERS 7'-4" X 14'-6"		33.83 SQFT		LOCATION: 735 S. PL. MAIN ST COLCHESTER, CT	
REAR		REAR		LOGO 3'-6" X 3'-2"		11.0 SQFT		SALESREPRESENT: CHRIS	
REAR		REAR		LETTERS 7'-4" X 14'-6"		33.83 SQFT		DRAWN BY: M. GREENBERG	
								DATE: 8-26-10	
								SCALE:	
						</			




LED WITH NO CHARACTER
CABINET SIZE 11.75" X 35.5" X 1.5"
PAINTED TO MATCH
PMS #759 PURPLE